


COR. 1 ASLS 83-198  
 LAT. 61°31'34.21" N  
 LONG. 150°03'35.247" E.  
 (N.A.D. 1927)

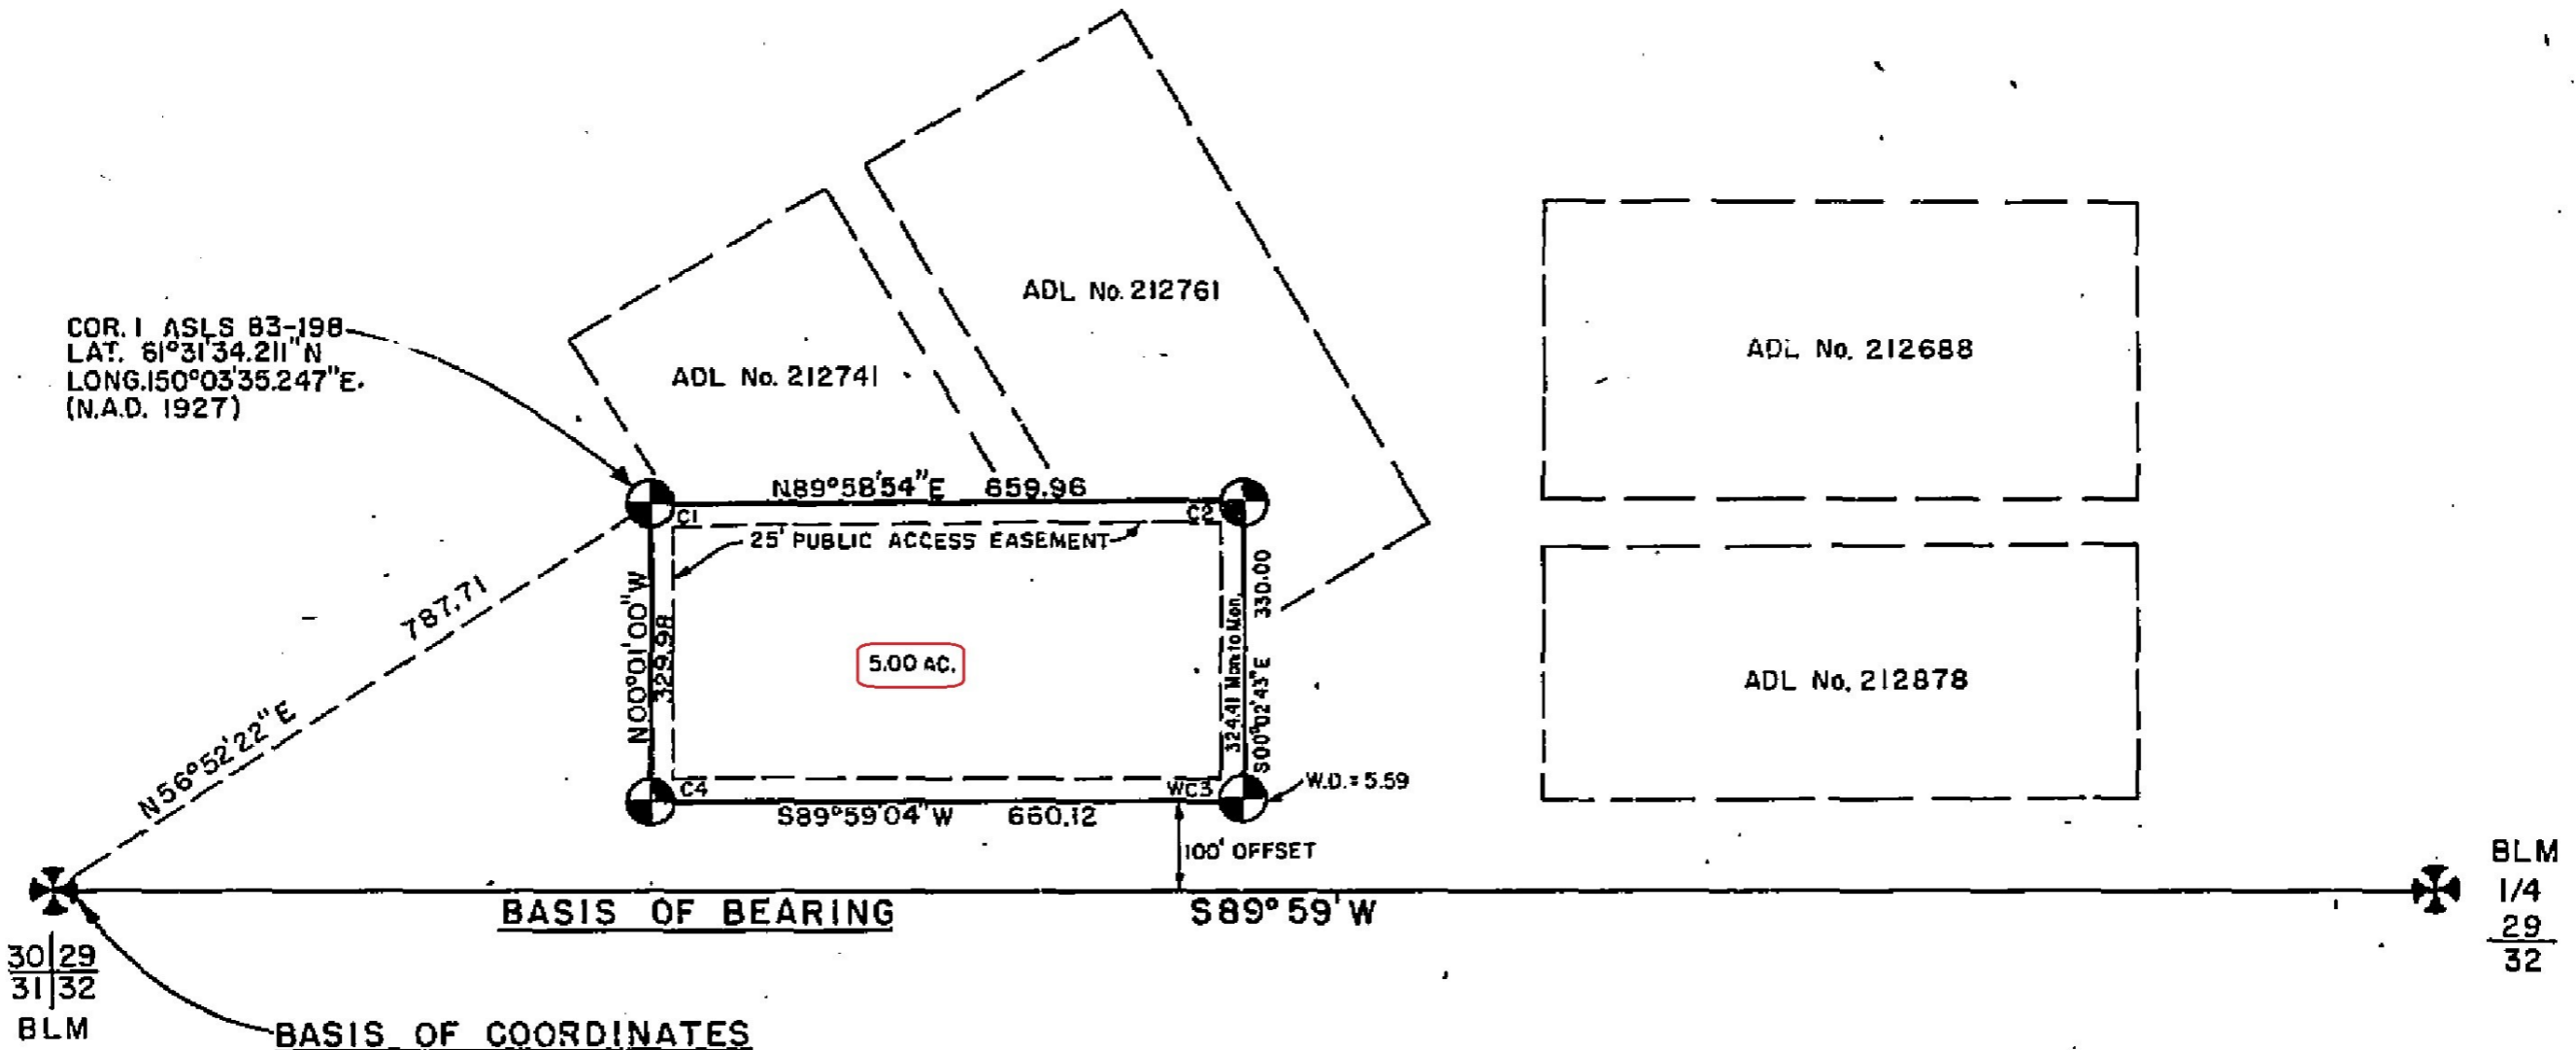

**BASIS OF COORDINATES**  
 SW COR. SEC. 29, T17N, R4W  
 LAT. 61°31'29.973" N  
 LONG. 150°03'48.850" E  
 (N.A.D. 1927)  
 (Computed from BLM Supplemental TWP  
 Plat Dated January 19, 1959)

**BASIS OF BEARING**

**S89°59' W**

**N56°52'22" E**

787.71

**N89°58'54" E 659.96**

**N00°01'00" W 329.98**

**S00°02'43" E 330.00**

**S89°59'04" W 660.12**

100' OFFSET

5.00 AC.

30|29  
31|32  
BLM

BLM  
1/4  
29  
32