



KN 88-40 172

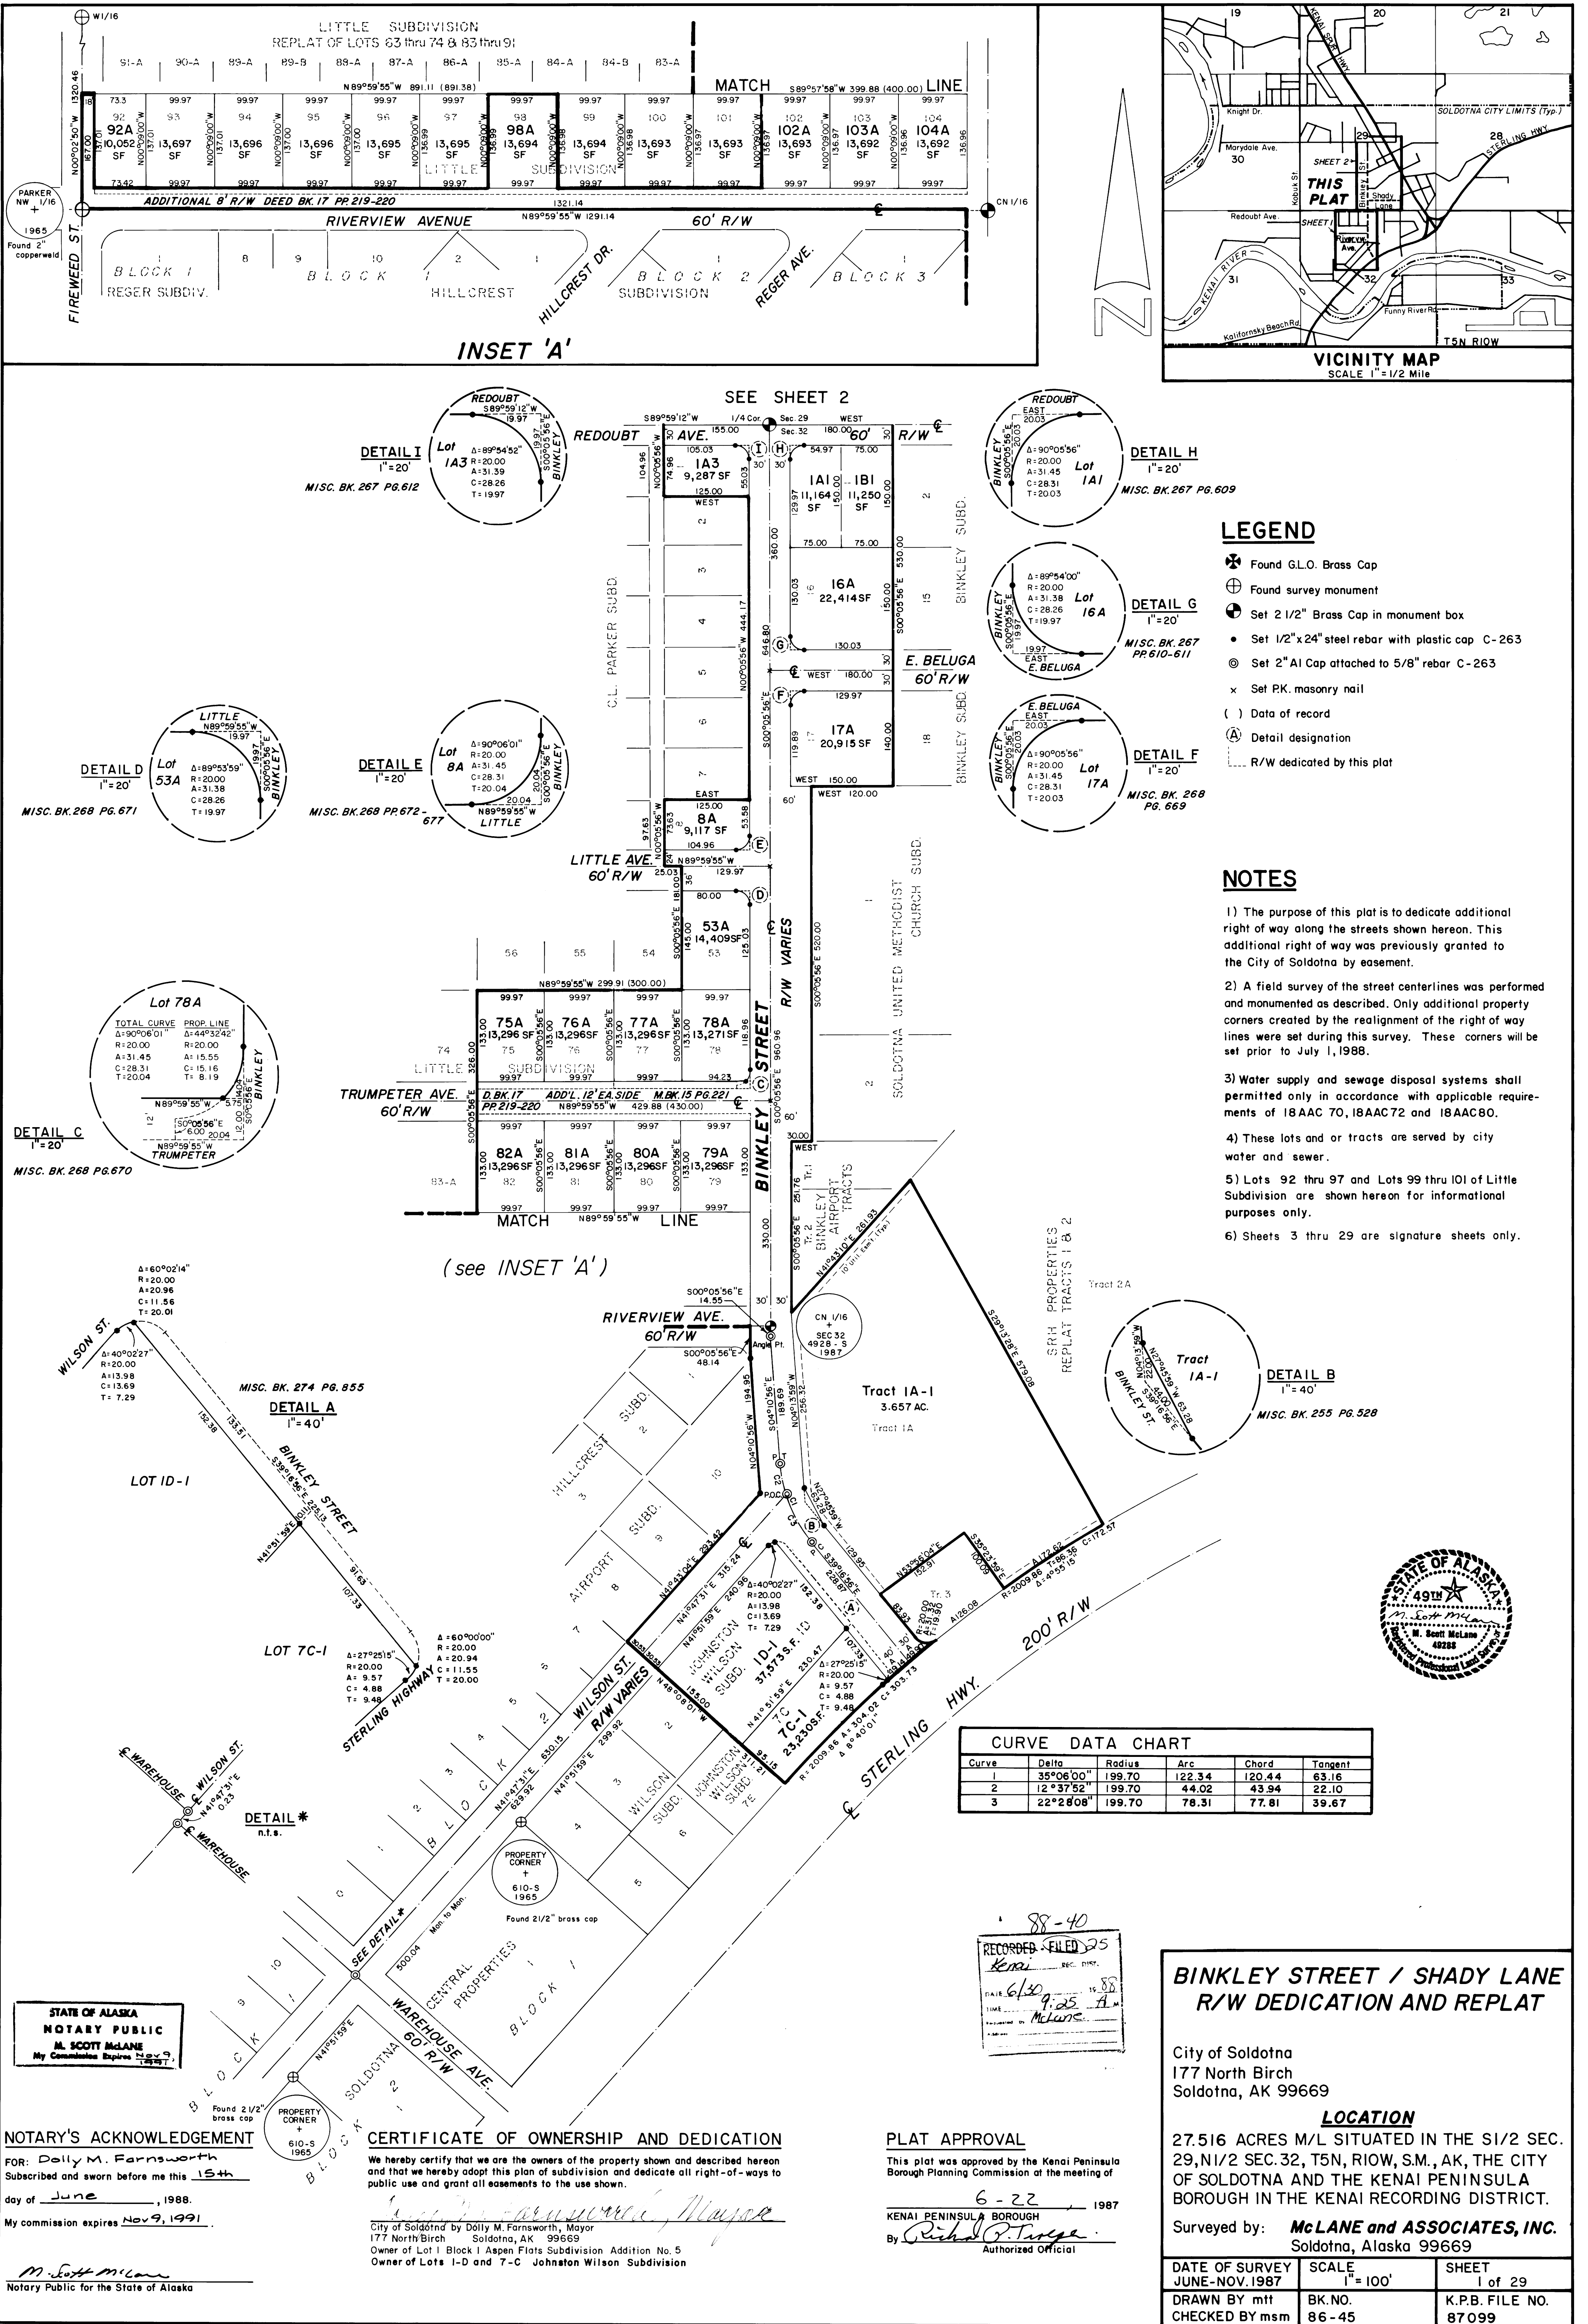

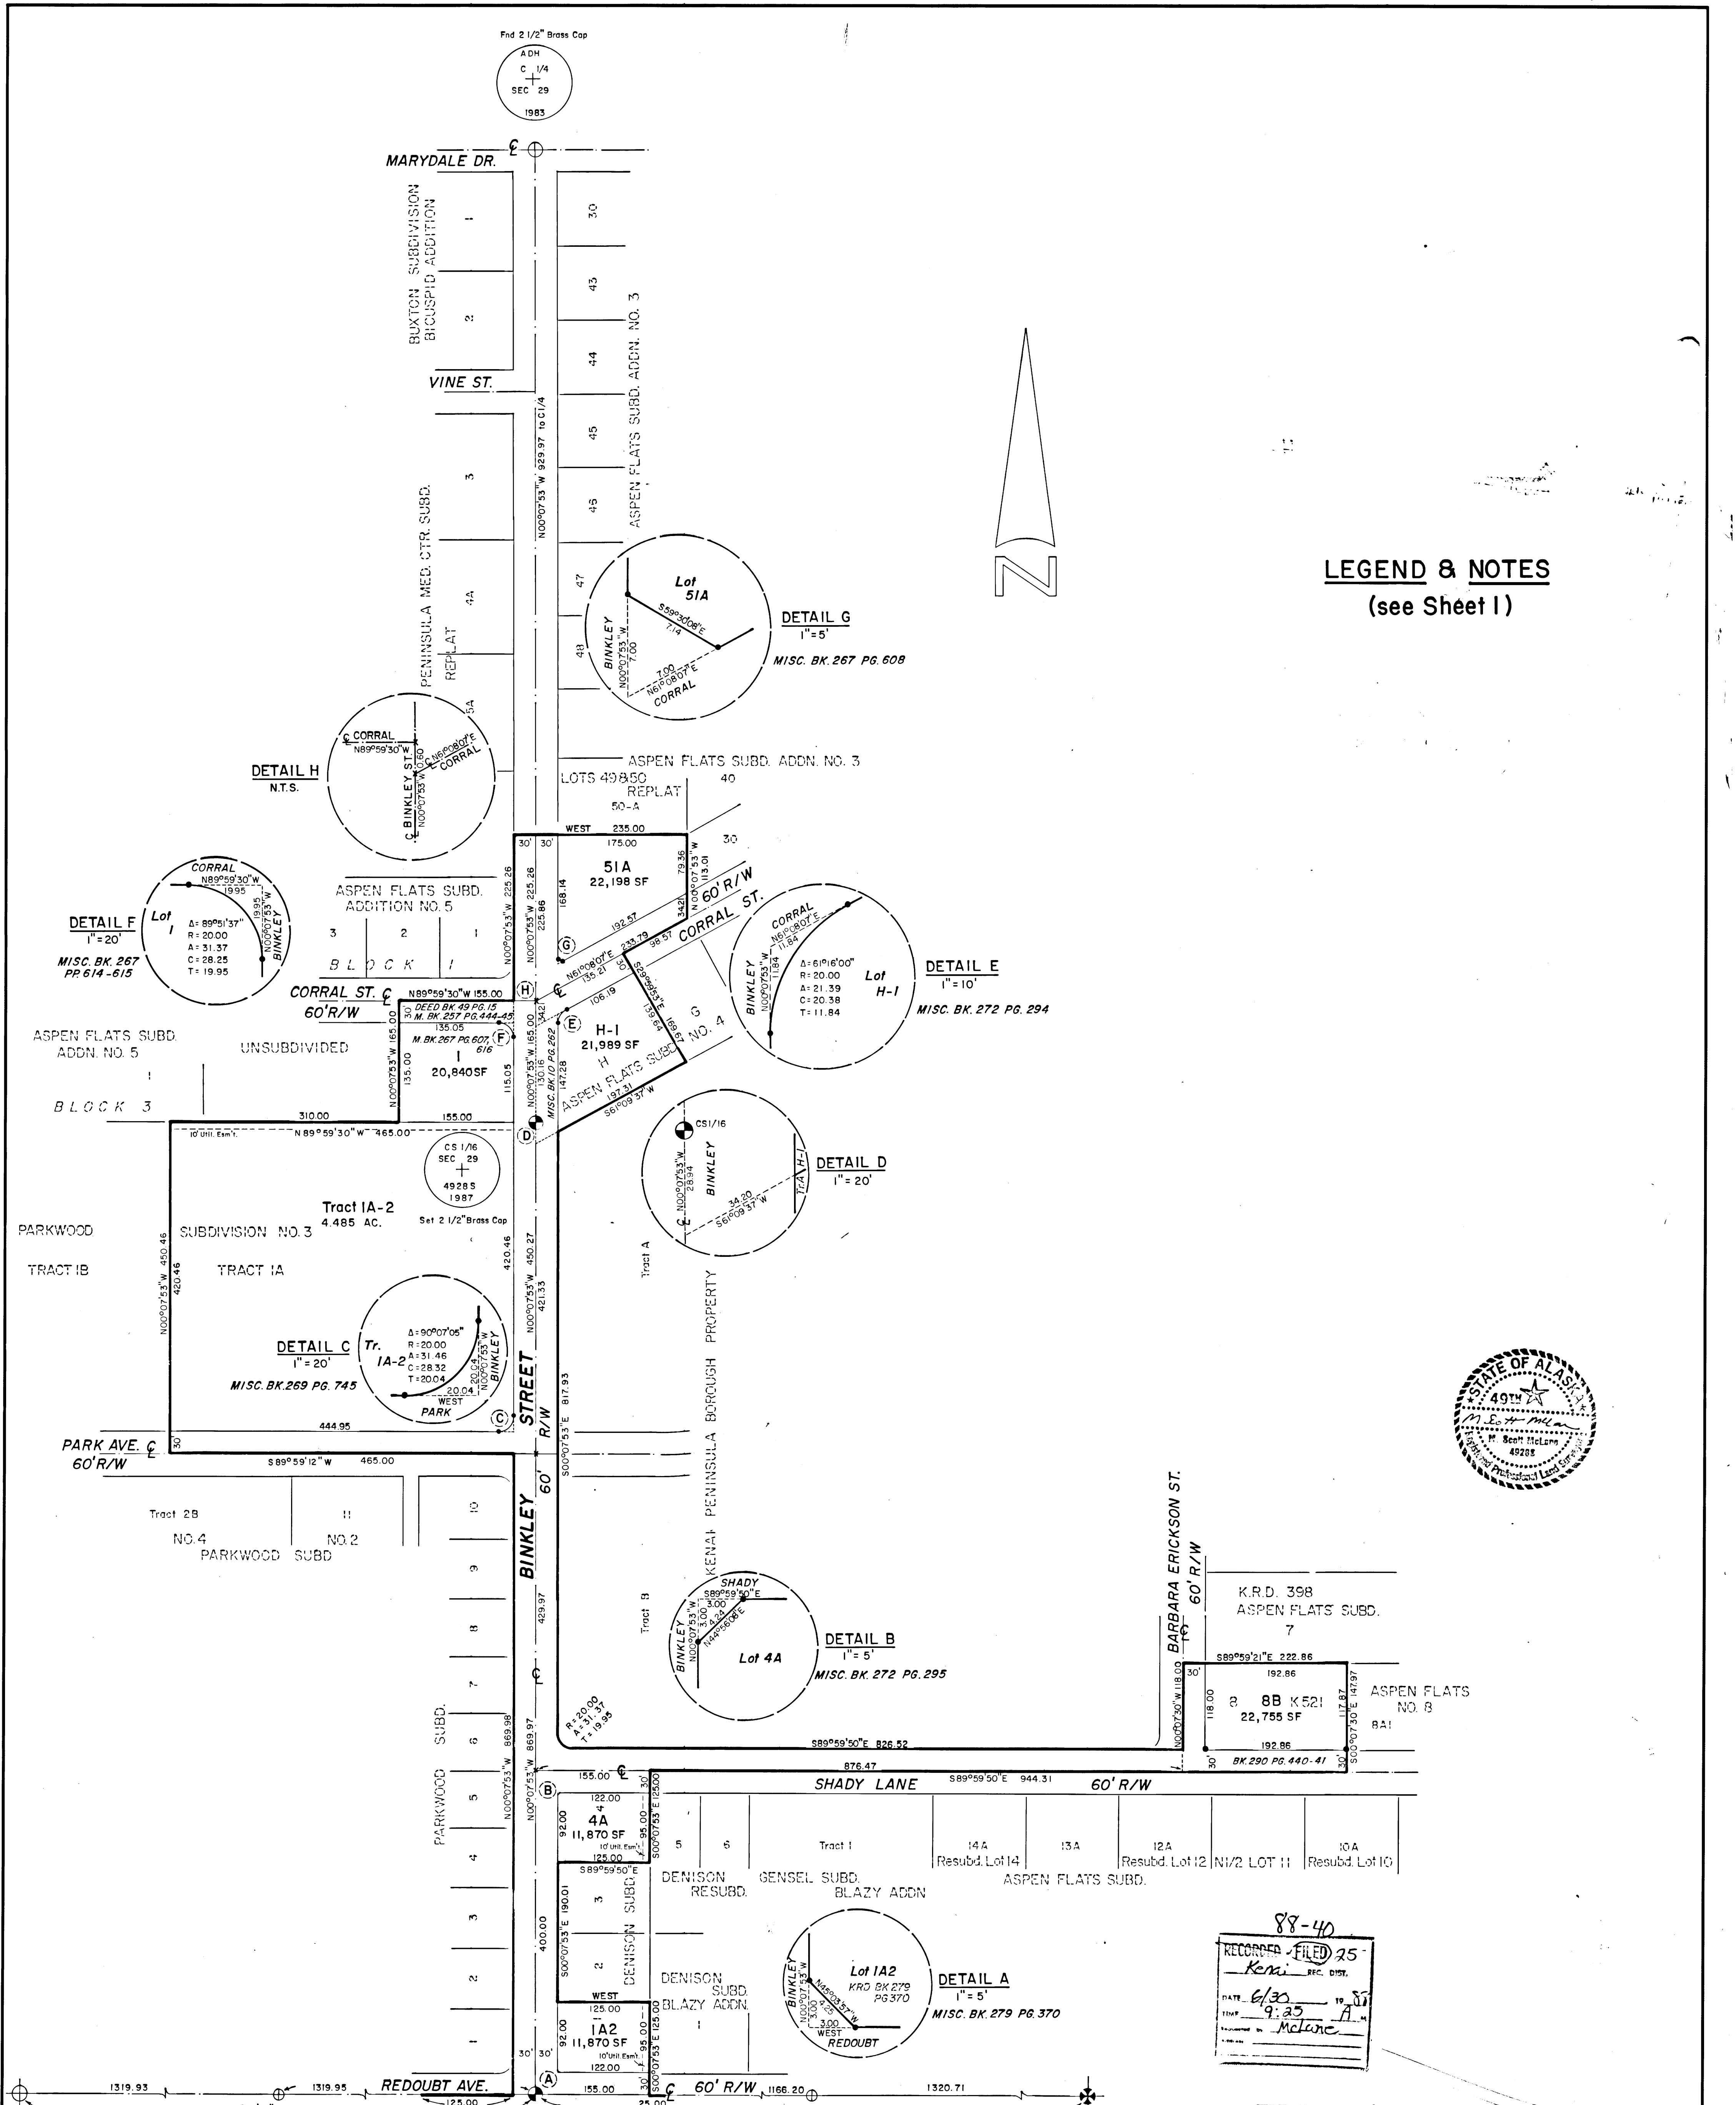

LEGEND & NOTES
(see Sheet I)



88-40
RECORDED FILED 25
Kenai REC. DIST.
DATE 6/30 1988
TIME 9:25 AM
Surveyed by McLANE

BINKLEY STREET / SHADY LANE
R/W DEDICATION AND REPLAT

City of Soldotna
177 North Birch
Soldotna, AK 99669

LOCATION
27.516 ACRES M/L SITUATED IN THE S1/2 SEC. 29, N1/2 SEC. 32, T5N, R10W, S.M., AK, THE CITY OF SOLDOTNA AND THE KENAI PENINSULA BOROUGH IN THE KENAI RECORDING DISTRICT.

Surveyed by: **McLANE and ASSOCIATES, INC.**
Soldotna, Alaska 99669

DATE OF SURVEY June-Nov. 1987	SCALE 1" = 100'	SHEET 2 of 29
DRAWN BY mtf	BK. NO. 86-45	K.P.B. FILE NO. 87-099
CHECKED BY msm		

PLAT APPROVAL

This plat was approved by the Kenai Peninsula Borough Planning Commission at the meeting of

6-22-1987
KENAI PENINSULA BOROUGH
By *Richard D. Tveger*
Authorized Official

