


ILY"

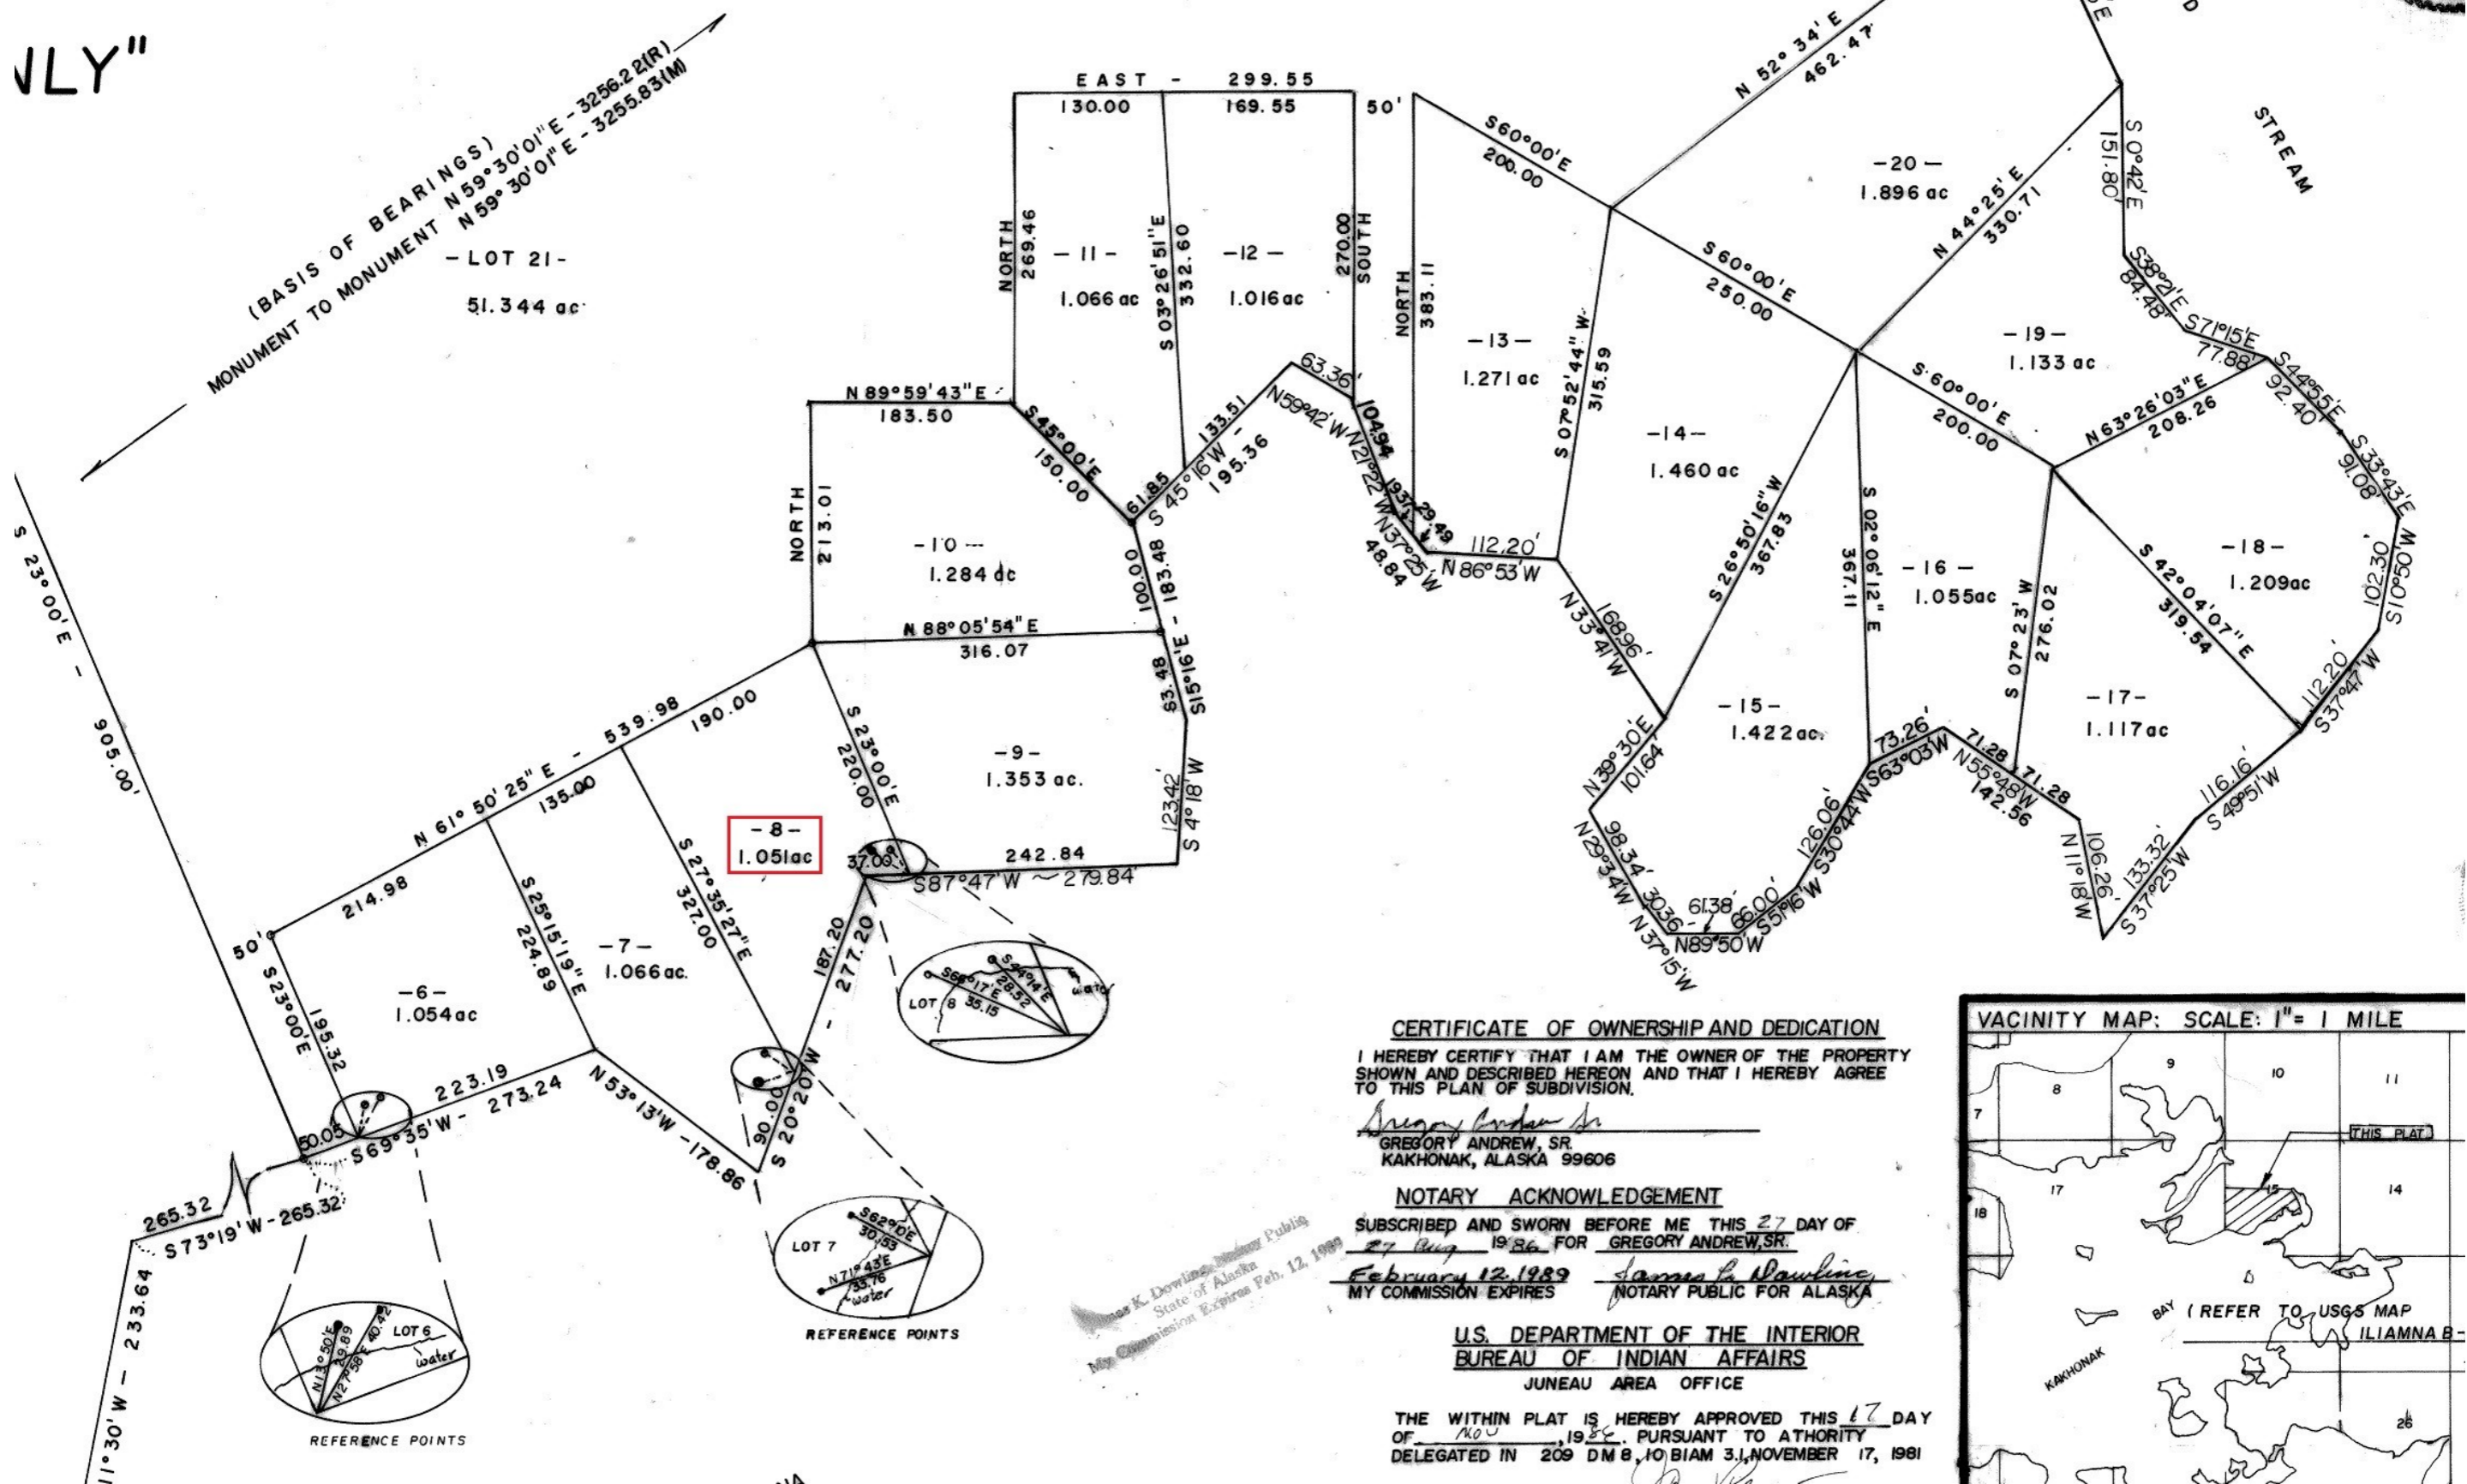

CERTIFICATE OF OWNERSHIP AND DEDICATION

I HEREBY CERTIFY THAT I AM THE OWNER OF THE PROPERTY SHOWN AND DESCRIBED HEREON AND THAT I HEREBY AGREE TO THIS PLAN OF SUBDIVISION.

Gregory Andrew, Sr.
GREGORY ANDREW, SR.
KAKHONAK, ALASKA 99606

NOTARY ACKNOWLEDGEMENT


SUBSCRIBED AND SWORN BEFORE ME THIS 27 DAY OF 27 Aug 1986 FOR GREGORY ANDREW, SR.

February 12, 1989 *James L. Dawling*
MY COMMISSION EXPIRES NOTARY PUBLIC FOR ALASKA

U.S. DEPARTMENT OF THE INTERIOR
BUREAU OF INDIAN AFFAIRS
JUNEAU AREA OFFICE

THE WITHIN PLAT IS HEREBY APPROVED THIS 17 DAY OF 17 Nov 1986. PURSUANT TO AUTHORITY DELEGATED IN 209 DM 8, 10 BIA M 3, NOVEMBER 17, 1981

VACINITY MAP: SCALE: 1" = 1 MILE

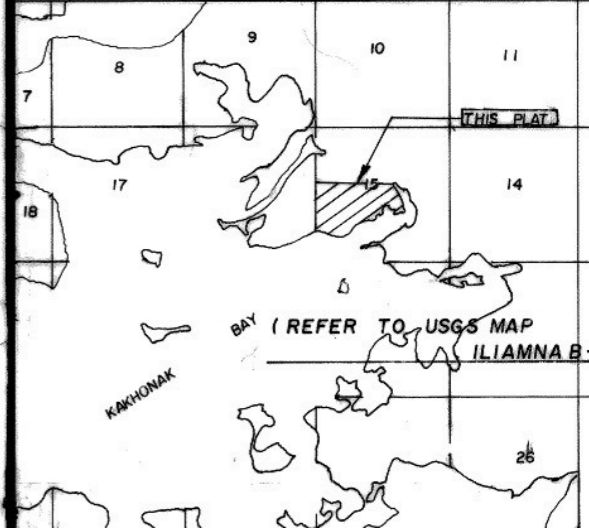

James K. Dawling, Notary Public
State of Alaska
My Commission Expires Feb. 12, 1989