


# TWO MOON BAY


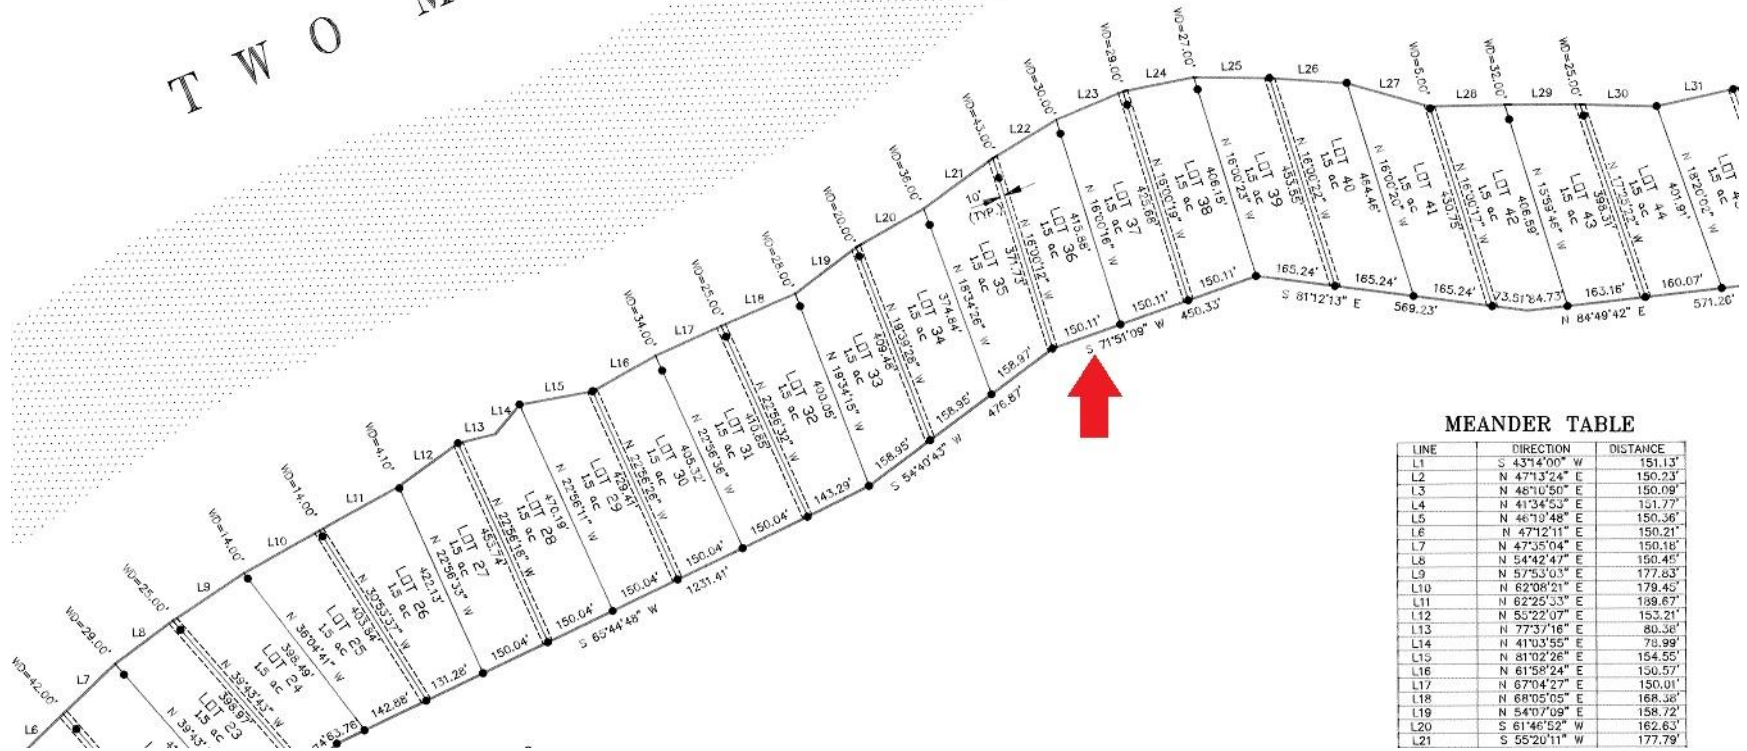


**MEANDER TABLE**

LINE	DIRECTION	DISTANCE
L1	S 43°4'00\" W	151.13'
L2	N 47°13'24\" E	150.23'
L3	N 48°10'50\" E	150.09'
L4	N 41°34'53\" E	151.77'
L5	N 46°13'48\" E	150.36'
L6	N 47°12'11\" E	150.21'
L7	N 47°35'04\" E	150.16'
L8	N 54°42'47\" E	150.46'
L9	N 57°53'03\" E	177.83'
L10	N 62°08'21\" E	179.45'
L11	N 62°25'33\" E	199.67'
L12	N 55°22'07\" E	153.21'
L13	N 77°37'16\" E	80.56'
L14	N 41°03'55\" E	79.99'
L15	N 81°02'26\" E	154.55'
L16	N 61°59'24\" E	150.57'
L17	N 67°04'27\" E	150.01'
L18	N 68°05'05\" E	168.38'
L19	N 54°07'09\" E	158.72'
L20	S 61°46'52\" W	162.63'
L21	S 55°20'11\" W	177.79'



**CONTROL DIAGRAM**

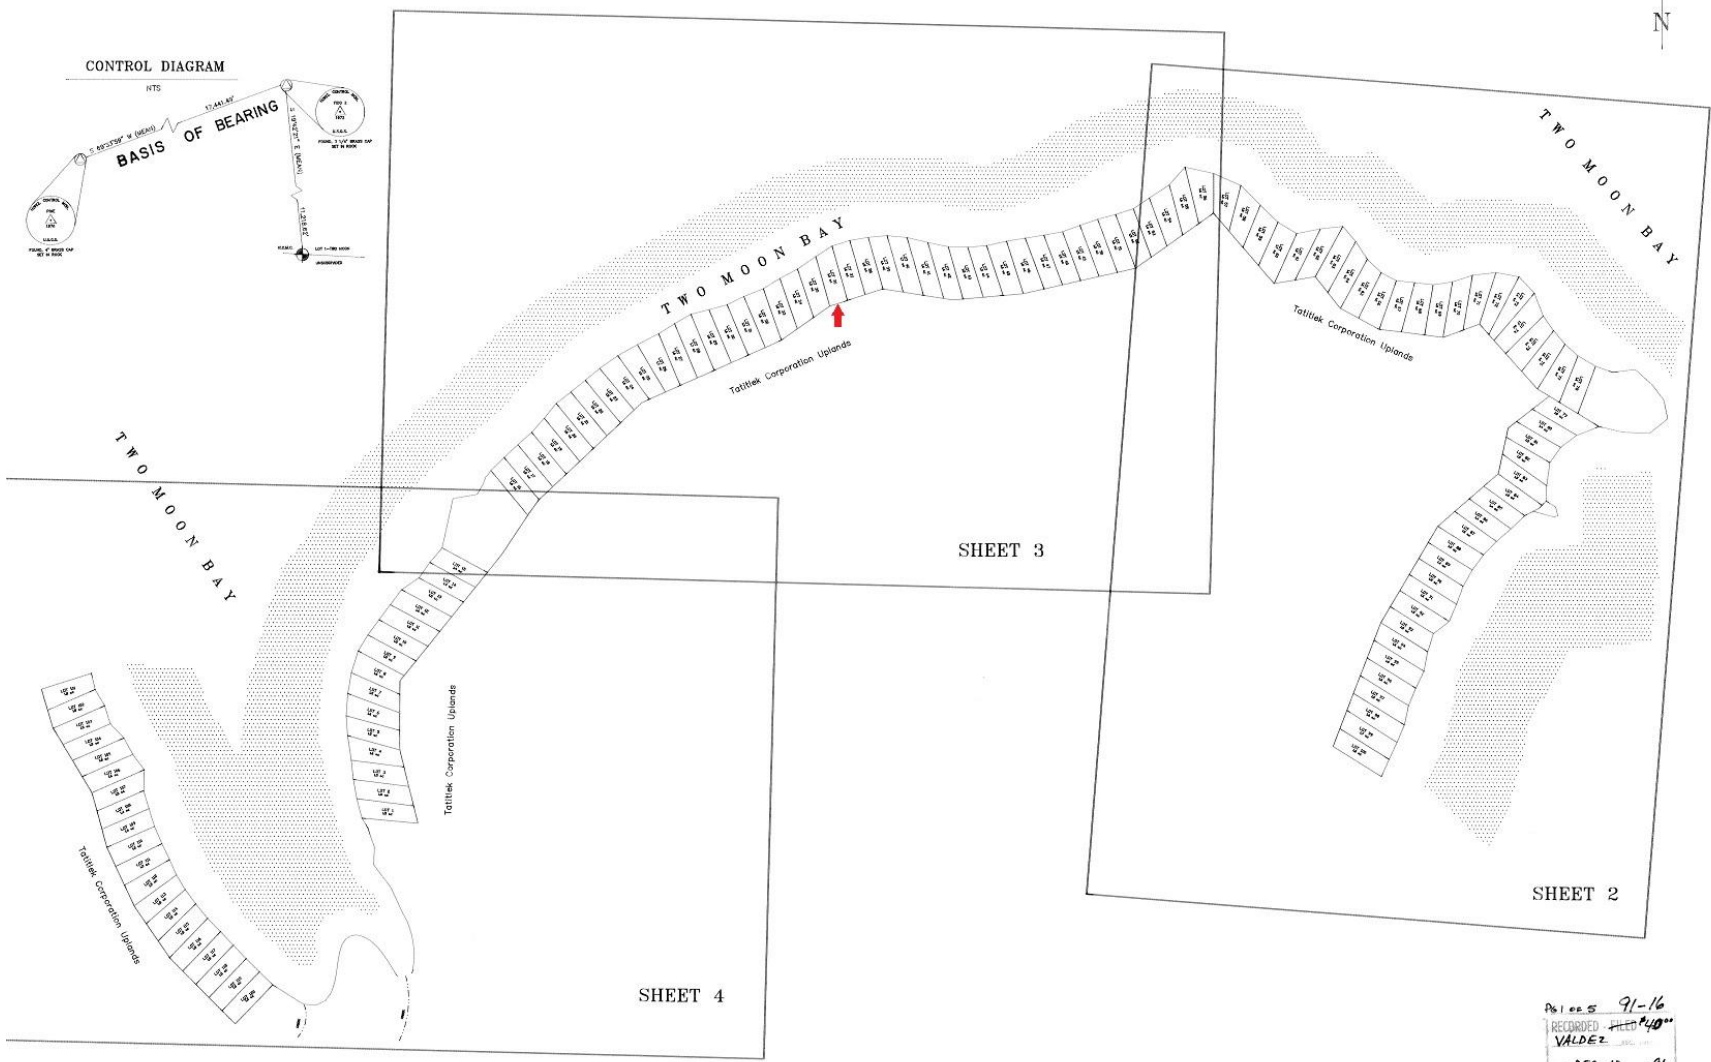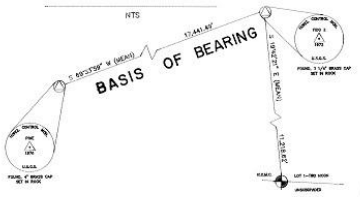

Plat No. 91-16  
RECORDED FILE # 410  
VALDEZ  
DATE DEC 10 1991  
TIME 9:33 A.M.

