


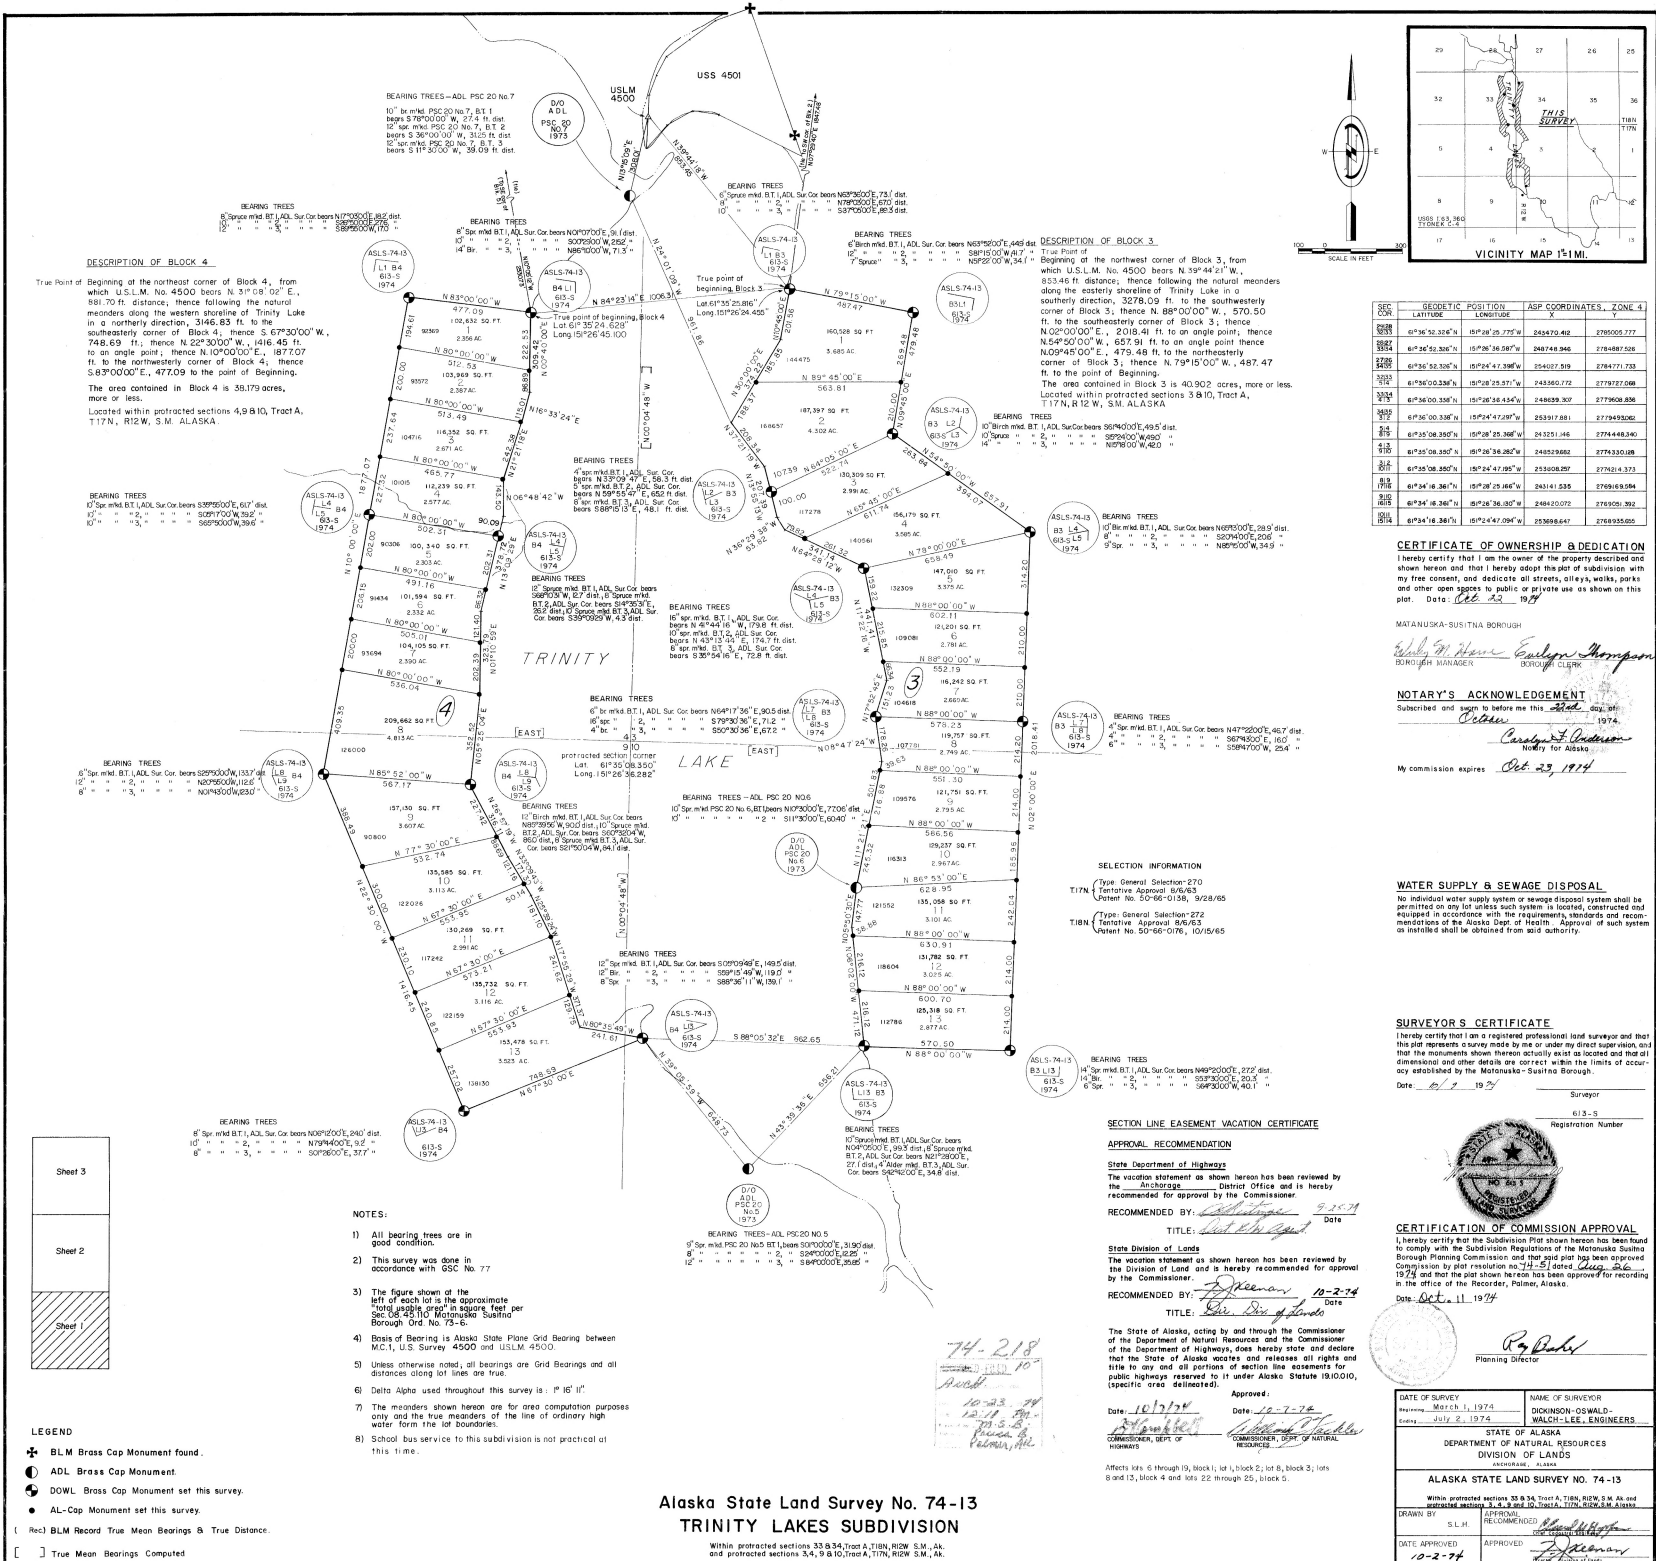

# LEGAL DESCRIPTION OF BLOCK 5.

True point of Beginning at the most southerly corner of Block 5, from which U.S.L.M. No. 4500 bears S42°20'00"E., 1887.92 ft.; thence N70°28'23"E., 432.34 ft. to the southeasterly corner of Lot 23, Block 5; thence following the natural meanders along the westerly shoreline of Trinity Lake in a northerly direction 793.26 ft. to the northeasterly corner of Block 5; thence N79°23'44"W., 796.88 ft. to an angle point; thence S37°45'00"E., 796.88 ft. to an angle point; thence S17°30'00"W., 2181.80 ft. to an angle point; thence S11°55'50"E., 1993.56 ft. to an angle point; thence S10°34'30"W., 935.86 ft. to an angle point; thence S48°00'00"E., 791.40 ft. to the point of Beginning.

The area contained within Block 5 is 100570 Acres, more or less.

Located within protected section 4, Tract A, T17N, R12W, and protected section 33, Tract A, T18N, R12W, S.M. ALASKA.

# LEGAL DESCRIPTION OF BLOCK 1.

True point of Beginning at a point identical with Meander Cor. No. 2 of U.S. Survey No. 4500, Alaska, on the easterly side of Trinity Lake, said point being monumented with a standard Bureau of Land Management brass capped monument as described in the official records of that survey, said monument being at Long 161°50'02"00"W. and Long 161°50'02"00"W. from which, U.S.L.M. No. 4500 bears S09°55'44"E., 3180.01 ft. dist.; thence S75°15'54"E., on a line partially identical with line 2-3 of said U.S. Survey No. 4500, 405.13 ft. to the southeasterly corner of Block 1; thence N12°30'00"E., 1109.02 ft. to an angle point; thence N15°15'00"W., 1677.76 ft. to an angle point; thence N12°30'00"E., 2105.29 ft. to an angle point; thence N10°45'00"W., 232.02 ft. to the northeasterly corner of Block 1; thence S87°55'35"W., 346.10 ft. to a point on the easterly shoreline of Trinity Lake, thence following the natural meanders along the easterly shoreline of Trinity Lake in a southerly direction, 444.42 ft. to the Point of Beginning.

The area contained in Block 1 contains 47403 Acres, more or less.


Located within protected sections 33 & 34, Tract A, T18N, R12W, S.M. ALASKA.

# LEGAL DESCRIPTION OF BLOCK 2.

True point of Beginning at a point identical with Meander Cor. No. 1 of U.S. Survey No. 4500, Alaska, previously described, from which U.S.L.M. No. 4500 bears S09°55'27"E., 2469.50 ft. distance, thence following the natural meanders of the easterly shore of Trinity Lake in a southeasterly direction, 631.15 ft. to the southeasterly corner of Block 2; thence N50°04'53"E., 618.42 ft. to the southeasterly corner of Block 2; thence S30°50'55"W., 1627.72 ft. to the northeasterly corner of Block 2; thence S14°45'12"W., along a line partially identical with line 3-4 of U.S. Survey No. 4500 previously described, 425.39 ft. to corner No. 4 of said U.S. Survey No. 4500, thence along the line identical with line 4-1, 228.36 ft. to the Point of Beginning.

The area contained in Block 2 is 16,932 Acres, more or less.

Located within protected sections 3 & 4, Tract A, T17N, R12W, S.M. ALASKA.

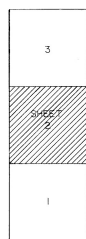


## Alaska State Land Survey No. 74-13

### TRINITY LAKES SUBDIVISION

Within protected Sections 33 & 34, Tract A, T18N, R12W, S.M. ALASKA and protected Sections 3, 4, 9 & 10, Tract A, T17N, R12W, S.M. ALASKA.

Lat. 61°35'45.617"  
Long 151°27'29.940"  
A.S.P. Coordinates - Zone 4  
X = 248,595.62  
Y = 2,776,745.20  
S.F. = 9999720  
Delta Alpha = 1" 16 11"

|   |                                                                                       |
|---|---------------------------------------------------------------------------------------|
| DATE OF SURVEY<br>Beginning, March 1, 1974<br>Survey, July 5, 1974   | NAME OF SURVEYOR<br>JACKSONSON-OSWALD,<br>WALTON-LEE, ENGINEERS,<br>ANCHORAGE, ALASKA |
| STATE OF ALASKA<br>DEPARTMENT OF NATURAL RESOURCES<br>DIVISION OF LANDS   |                                                                                       |
| ALASKA STATE LAND SURVEY NO. 74-13<br>Within protected Sections 33 & 34, Tract A, T18N, R12W, S.M. ALASKA & protected Sections 3, 4, 9 & 10, Tract A, T17N, R12W, S.M. ALASKA. |                                                                                       |
| DRAWN BY<br>A.K.S.   | APPROVAL<br>RECOMMENDED<br>[Signature]                                                |
| DATE APPROVED<br>10-2-74   | APPROVED<br>[Signature]                                                               |
| SCALE<br>1" = 200'   | CHECKED<br>R.K.D.M.F.O.<br>FILE NO.<br>74-13                                          |

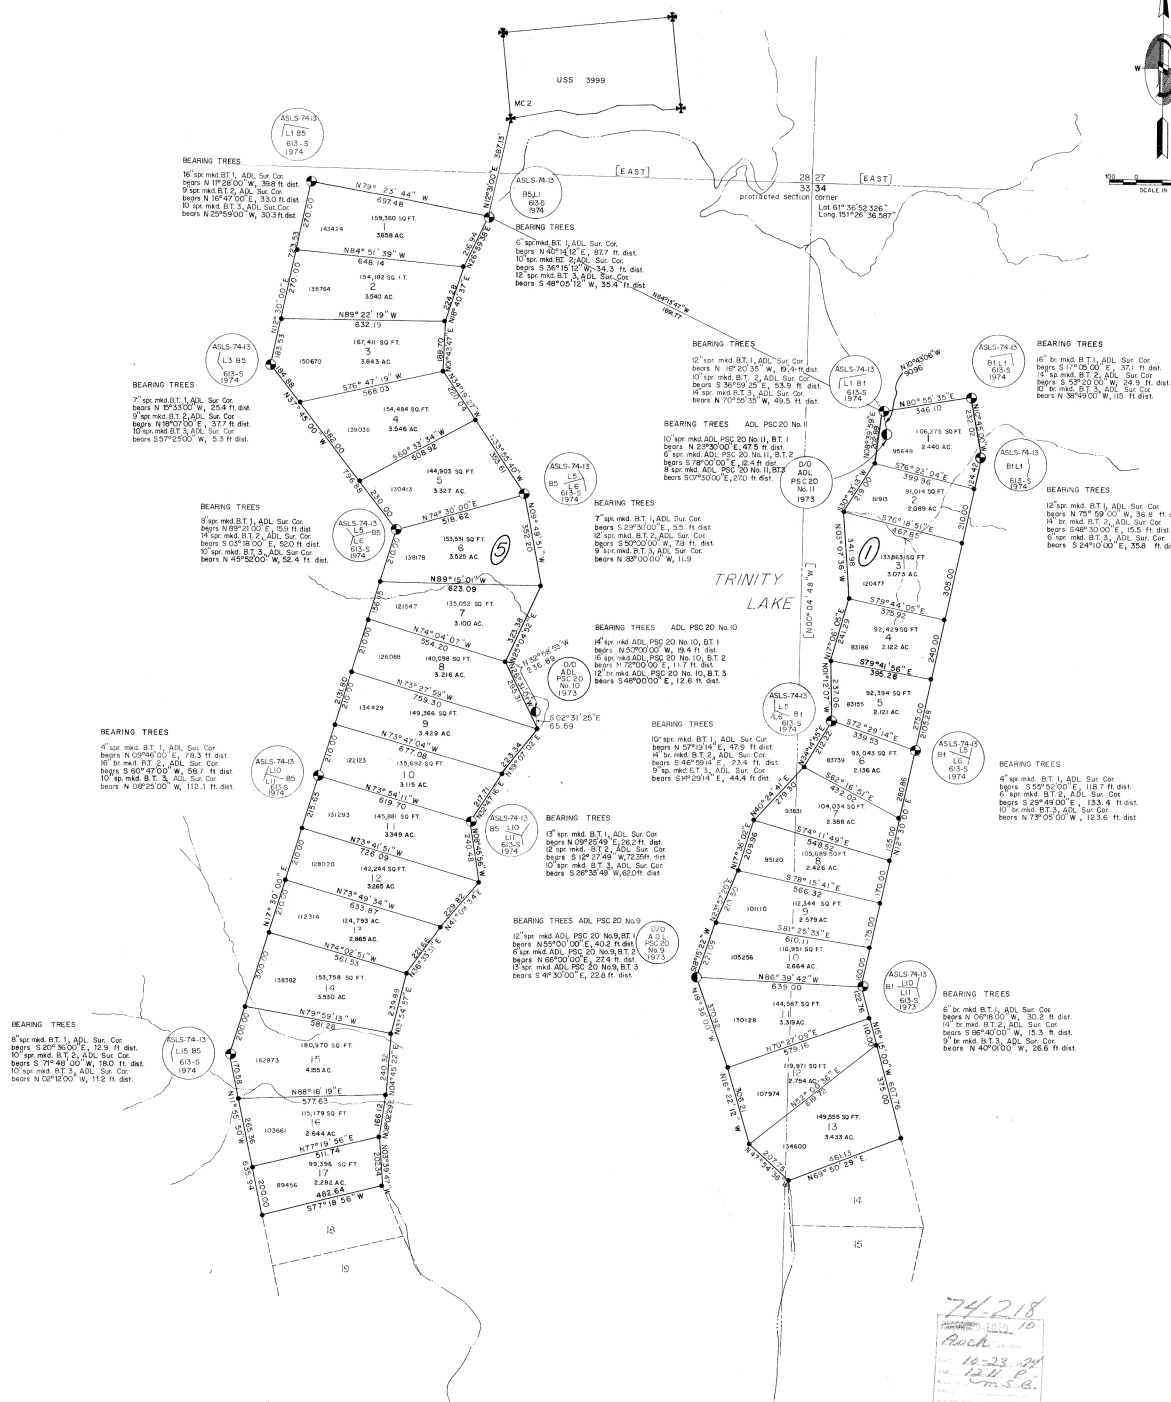

Within protracted Sections 33 & 34, Tract A, T18N, R12W S. M., Ak.  
and protracted Sections 3, 4, 9 & 10, Tract A, T17N, R12W S.M., Ak.

|   |  |                                                                     |  |
|---|--|---------------------------------------------------------------------|--|
| DATE OF SURVEY<br>Beginning <u>March 1, 1974</u><br>Ending <u>July 2, 1974</u>   |  | NAME OF SURVEYOR<br><u>DICKINSON-OWALD-<br/>WALCH-LEE ENGINEERS</u> |  |
| STATE OF ALASKA<br>DEPARTMENT OF MINERAL RESOURCES<br>DIVISION OF LANDS<br>ANCHORAGE, ALASKA   |  |                                                                     |  |
| ALASKA STATE SURVEY NO. 74-13<br>Within unpatented Sections 23, 24, 25, 8 |  |                                                                     |  |